

# THE LAST NEVERGATE<sup>TM</sup> C H R O N I C L E S

**Reference Item Number** 0004-0

**Description** Holy Quincunx (“Pentalisk Towers”) Preliminary Design by Edmund Valentine Henry

**Date** January 7, 2078.


**Source** St. Coriander Library Special Archive, via Transpoint Independent Archive (TIA)

**Background** These three “blueprints” are thought to be the first design drawings for the Holy Quincunx Towers. They were evidently based upon a rough sketch made on a Falling Frog Lounge napkin by Elvern Faunibeune on or around New Year’s Eve, 2077. The items were among Father Faunibeune’s private papers comprising a bequest to the St. Coriander Library’s Special Archive. Perhaps the most remarkable thing about the drawings is the degree to which the final product stayed true to this early design. Except for the name, of course.

The reference to “wright-think” in E. V. Henry’s note refers to the influence of seminal twentieth century architect Frank Lloyd Wright. The noted impact on Henry evidently occurred during a workshop he attended at Taliesin West, Wright’s former studio, during 2076.

# THE PENTALISK TOWERS

*A Preliminary Design*

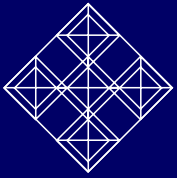

Dear El ~



Attached are a couple pages of “visual thinking” based on our discussions and the godawful mess you scrawled on that napkin the other night. This may or may not remotely resemble the sort of thing you had in mind, but remember...I’m an engineer, not an architect. If I’ve let my engineer’s stern sense of geometry get out of control, please forgive me. Same thing applies to the case of wright-think I took away with me from Taliesin: forgive me if it shows too much. But this is just a concept, after all. Still, it would sure be fun to grow something monumental like this in a place like St. Coriander. In any case, you owe me a custard, at least. I expect to collect on Friday.



PS ~ I know you’re going to hate the name, but I had to call it *something*.

# THE PENTALISK TOWERS



## Site Plan

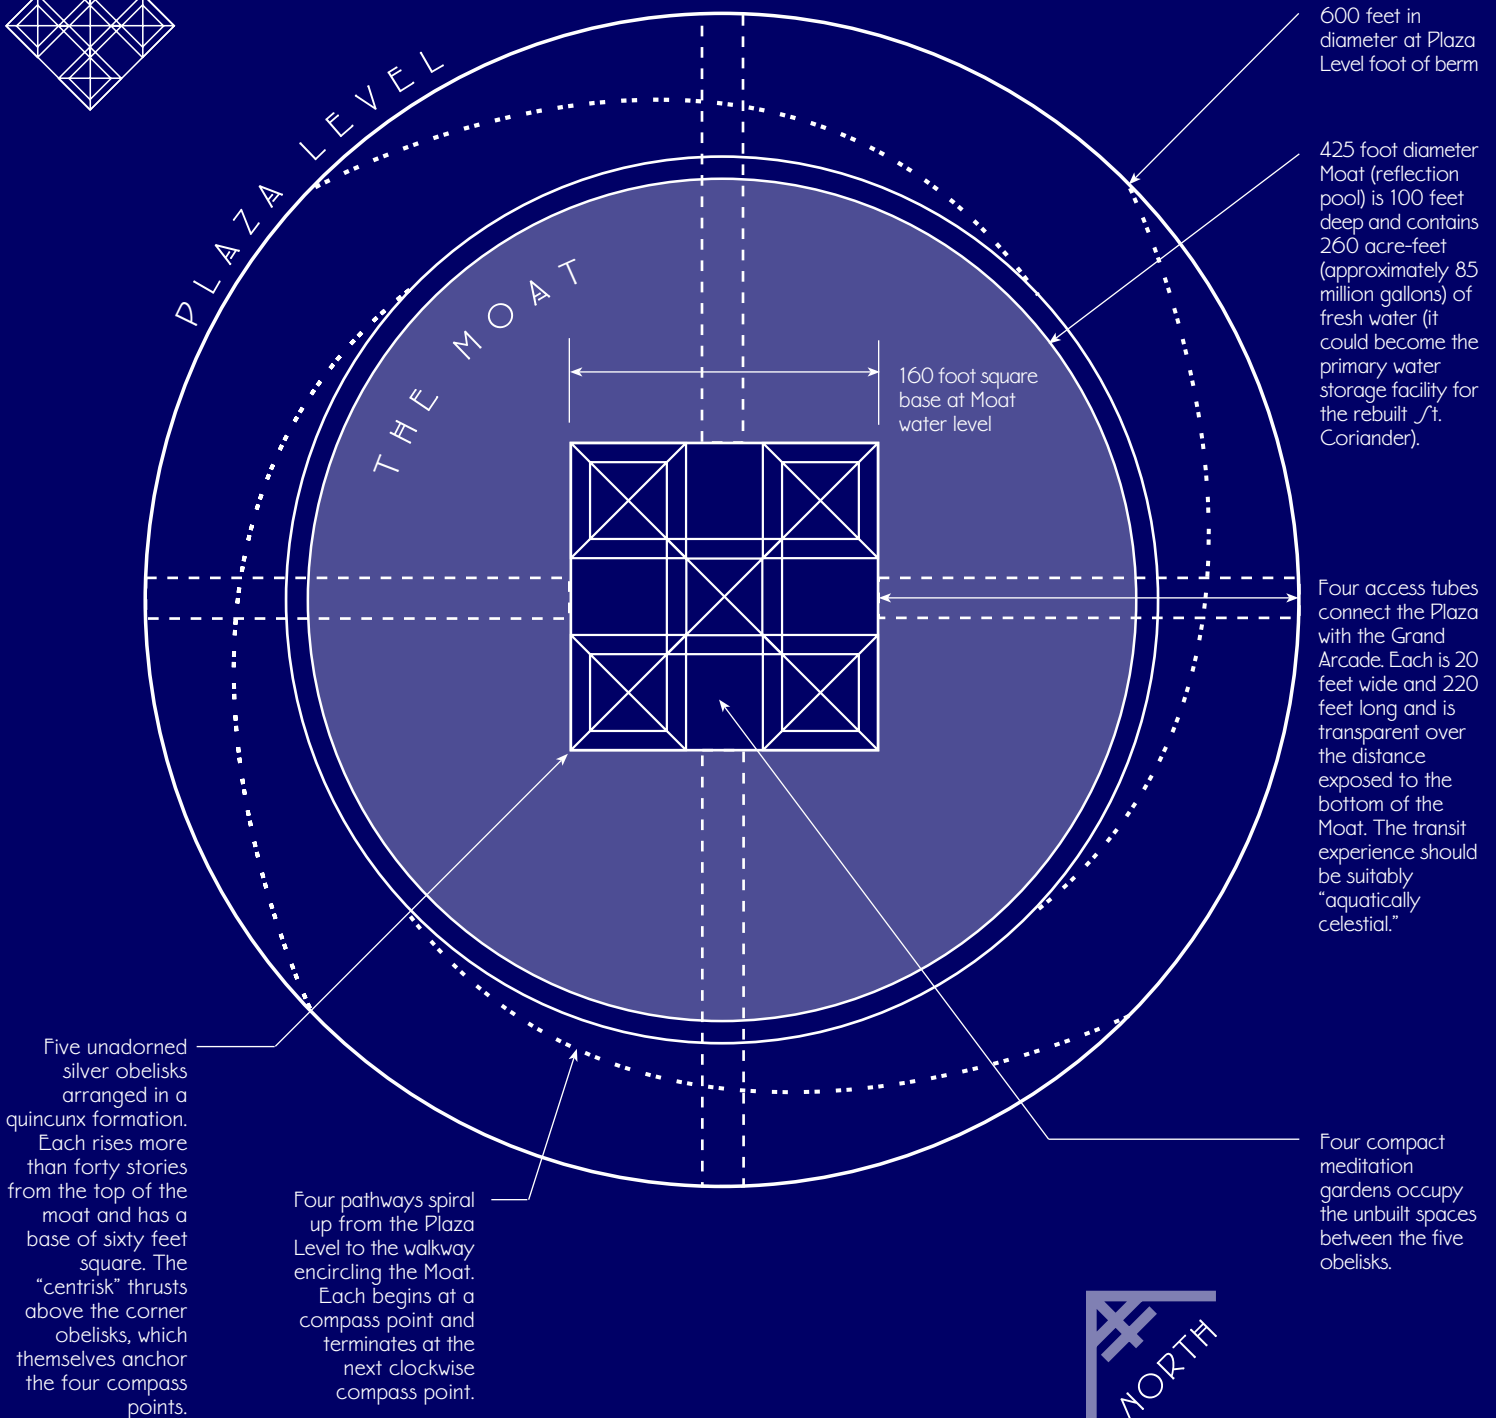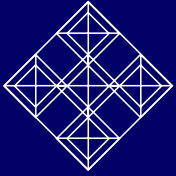

E. V. Henry  
January 7, 2078  
Drawing Scale: 1" = 100'

# THE PENTALISK TOWERS

*Southwest Elevation & Partial Section*

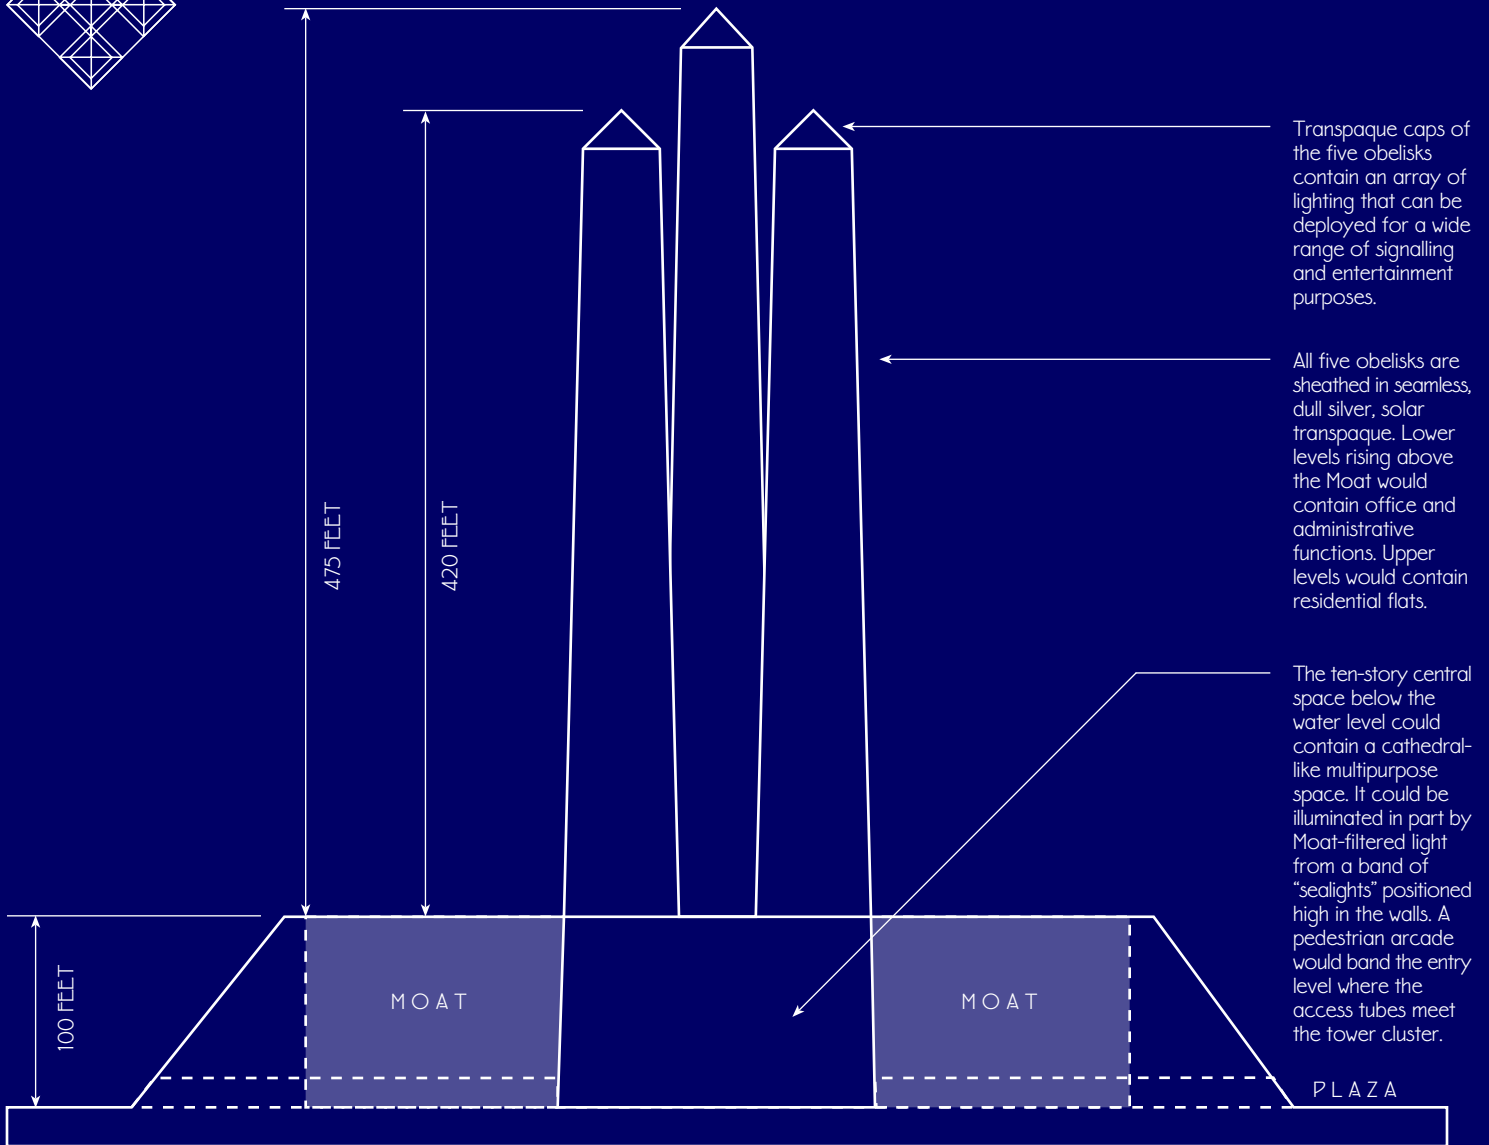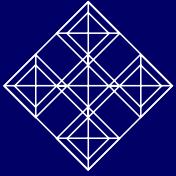

E. V. Henry  
 January 7, 2078  
 Drawing scale: 1" = 100'

